


Key	Room's Name	Area (SQM)	Key	Room's Name	Area (SQM)	Key	Room's Name	Area (SQM)
Orange	Entrance / Lobby	49.1	Yellow	2x Staff WC	6.68	Red	Chiller	55.54
Red	DRS	60.2	Purple	Welfare Corridor	40.1	Grey	Customer's WC	7.55
Light Blue	Office	9.48	Pink	Cloackroom	15.4	Light Yellow	Sales Area	1136
Light Grey	Cash Office	10.8	Brown	Canteen	27.2	Dark Orange	Warehouse Area	356.76
Blue	IT Room	9.65	Teal	Bakery	65.78	Light Orange	GIA (No Internal Walls)	1943.85
Green	Utility	15.9	Pink	Freezer	77.45	Light Orange	GIA (With Walls)	1981.5

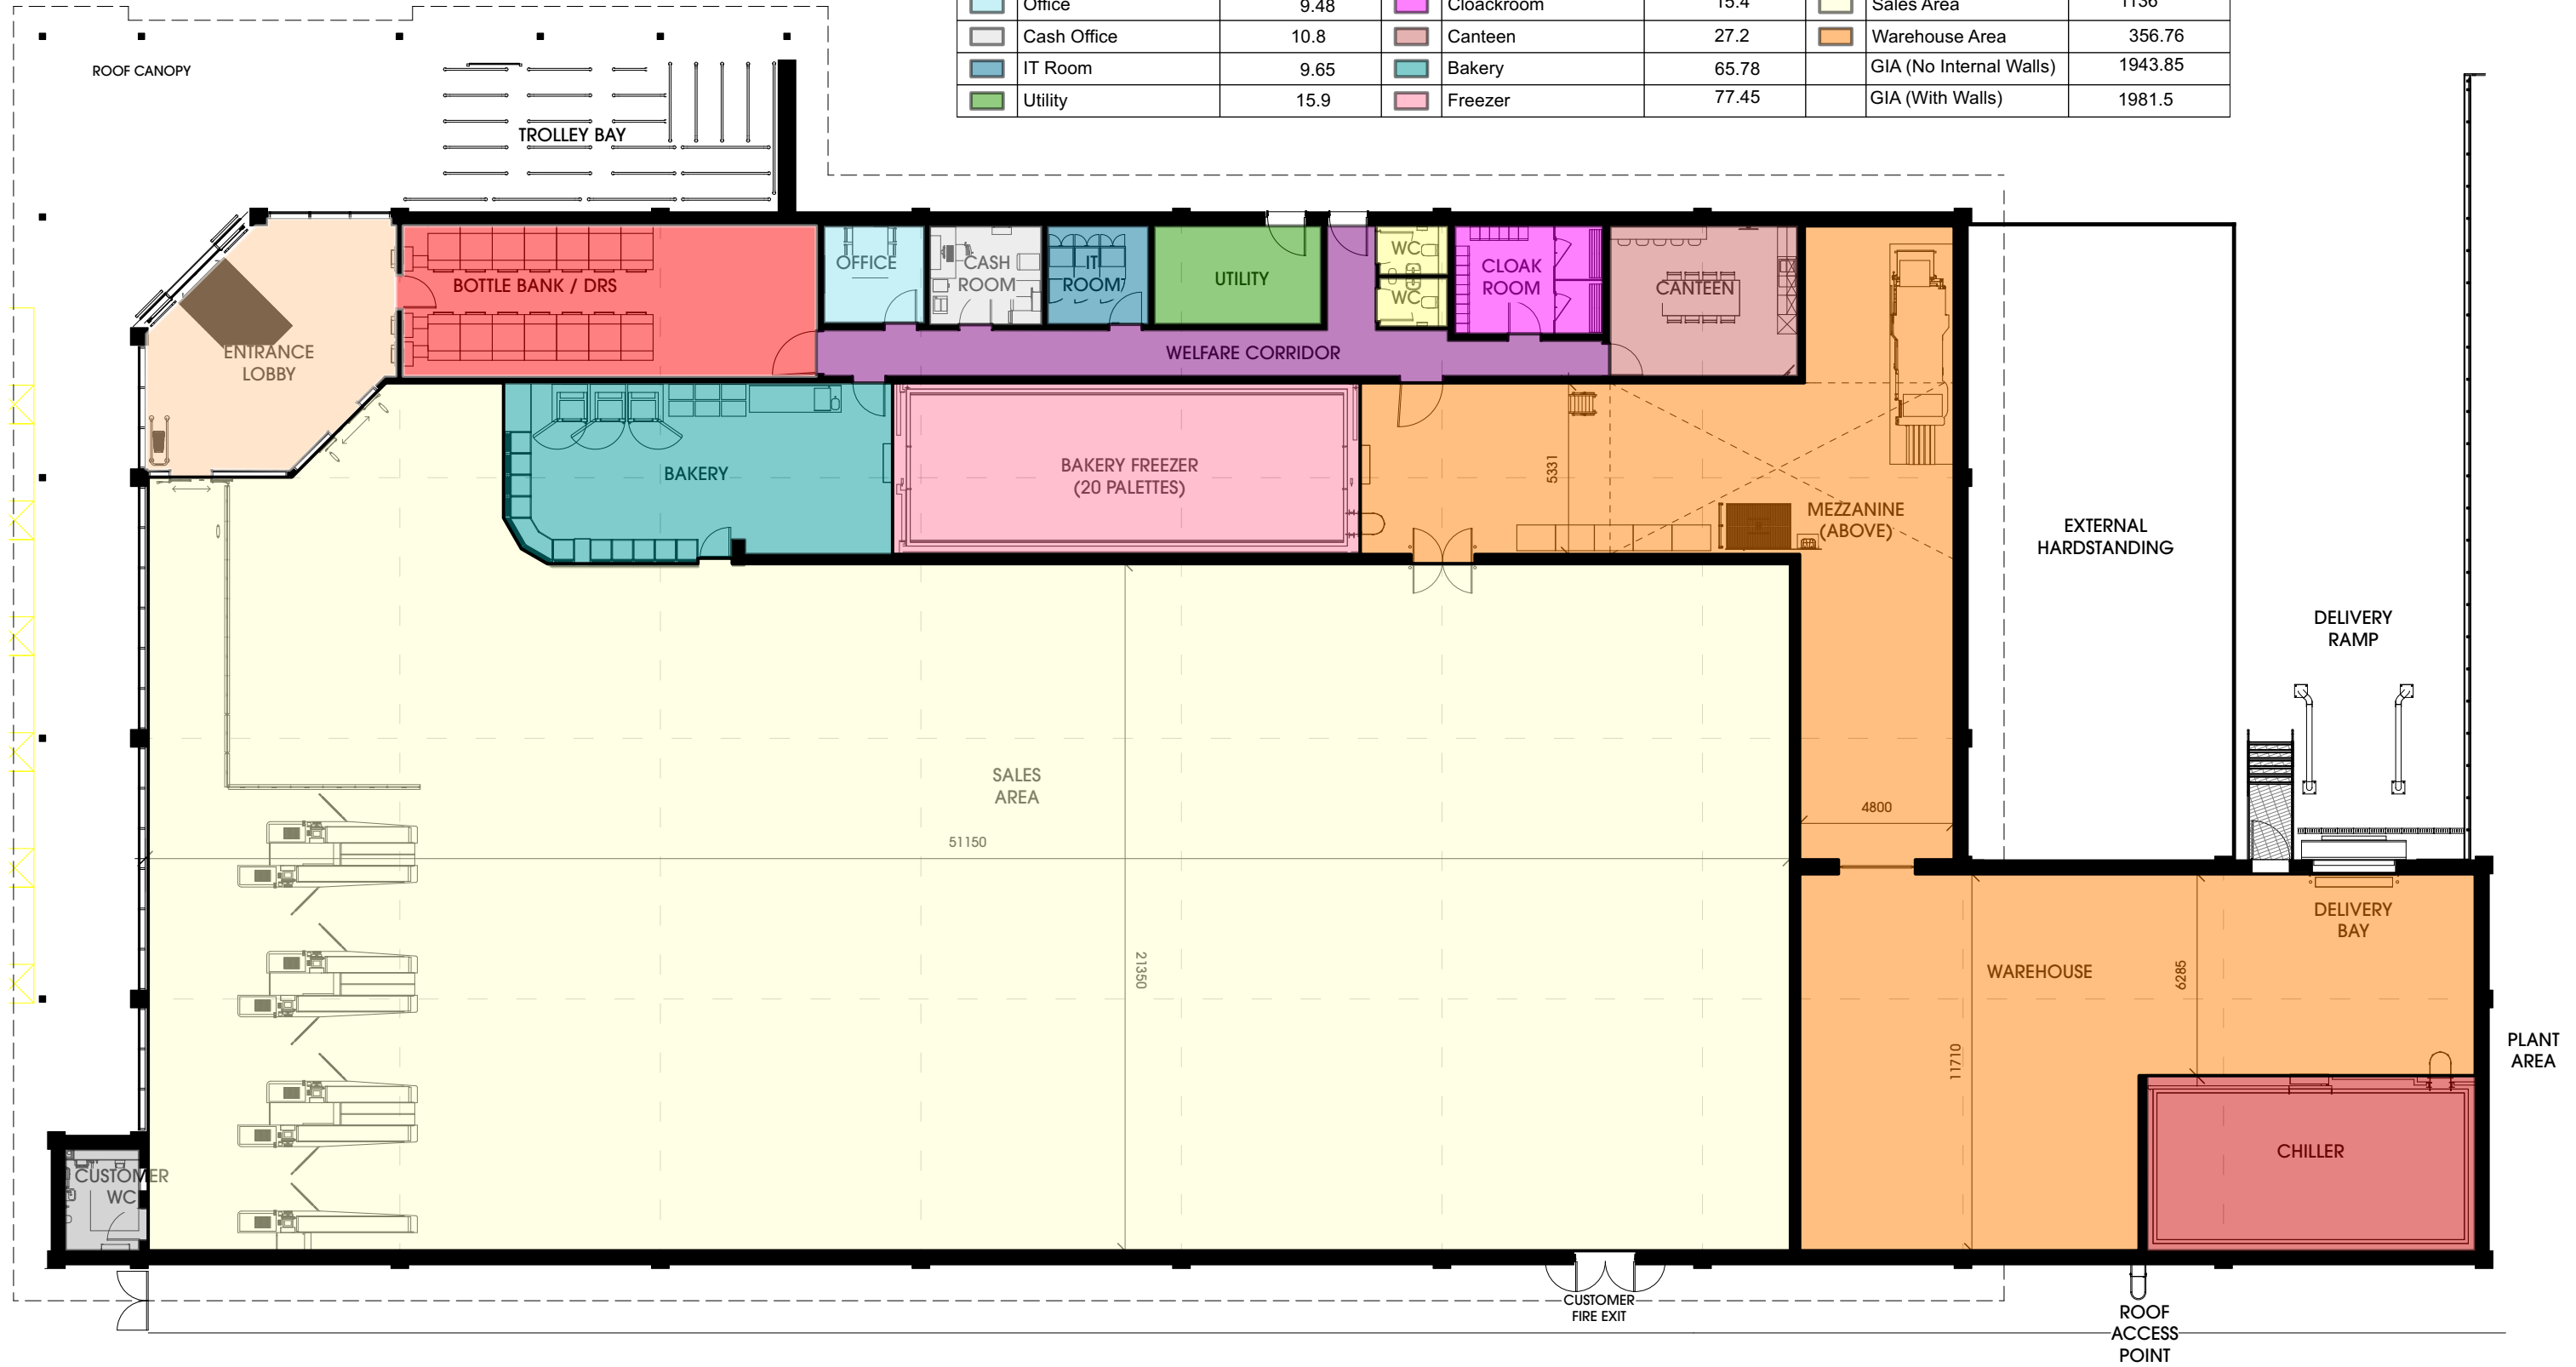

THIS DRAWING IS COPYRIGHT AND REMAINS THE PROPERTY OF HTA ARCHITECTS. IT MUST NOT BE REPRODUCED, USED, DISCLOSED OR TRANSMITTED TO THIRD PARTIES IN ANY FORM, IN WHOLE OR IN PART, WITHOUT PRIOR WRITTEN PERMISSION.

DO NOT SCALE!  
ALL DIMENSIONS SHOULD BE CHECKED ON SITE BEFORE WORK COMMENCES

BASED ON LIDL BBS 2021 TYPE 1400 SPECIFICATION.  
LD14-GF-01 GROUND FLOOR - SETTING OUT PLAN, REV. A,  
DATED 25.10.21.



Rev	Date	Description	Drawn

client  
Lidl GB Ltd



project  
Alton Road  
Ross On Wye  
drawing title  
Proposed Floor Plan

date August 2022  
status Planning  
scale 1:200 @ A3  
drawn NG checked BM  
job no. 2799 dwg no. P103 rev. /

**htcarchitects**  
York Place Studio  
8 Britannia Street  
Leeds  
LS1 2DZ  
T:(0113) 244 3457  
W: www.htcarchitects.co.uk  
E: info@htcarchitects.co.uk